



**JAMES
ANDERSON**

Colston Road
London SW14
Offers In Excess Of £550,000



Colston Road London SW14

This beautifully presented split-level apartment offers three generous double bedrooms and is available with no onward chain. The property boasts exceptional entertaining space, with a contemporary kitchen/breakfast room that is open plan to a bright and spacious reception area - perfect for hosting guests. The first floor accommodation comprises an open-plan kitchen and lounge with space for dining, a double bedroom, and a sleek family bathroom. On the upper level, you'll find a further two double bedrooms and a modern shower room.

Ideally located on Colston Road, just moments from East Sheen's vibrant High Street and its array of local amenities, this property is perfect for first-time buyers or investors alike.

Lease remaining: 111 years
Service charge: £0
Ground rent: £125 per year



















JAMES
ANDERSON


Colston Road

Approximate Gross Internal Area = 1036 sq ft / 96.3 sq m
(Including Reduced Headroom / Eaves)
Reduced Headroom / Eaves = 105 sq ft / 9.8 sq m



363 Upper Richmond Road West
East Sheen
SW14 7NX

020 8876 6611
sales@jasheen.co.uk
www.jamesanderson.co.uk

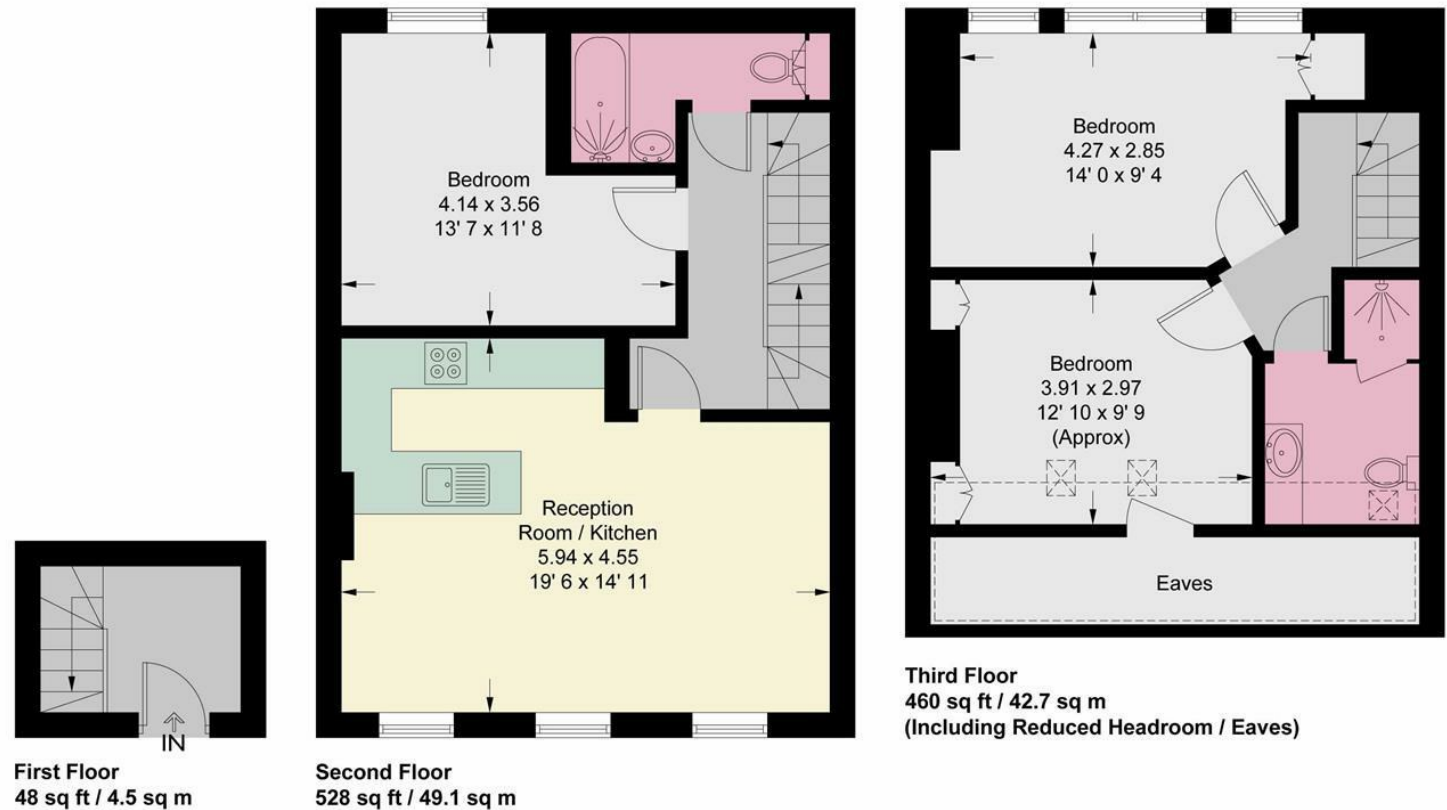

This plan is not to scale and must be used as layout guidance only. All measurements and areas are approximate and should not be relied upon to provide accurate information. This plan must not be relied upon when making property valuations, design considerations or any other such relevant decisions. We accept no responsibility or liability (whether in contract, tort or otherwise) in relation to any loss whatsoever arising from or in connection with any use of this plan or the adequacy, accuracy or completeness of it or any information within it.

