



JAMES
ANDERSON

Second Avenue
London SW14
Offers In Excess Of £1,395,000



Second Avenue London SW14

Attractive, period family home located within one of the finest roads in the Barnes area. This modern and light property has spacious accommodation arranged over three floors (approx. 1700 square feet). The ground floor offers a spacious double reception room with an attractive fireplace and bespoke storage, and an extended modern kitchen/dining room, fitted with integrated appliances, and has doors out to the rear garden. There is also a useful cloakroom off the hallway on the ground floor. The first floor comprises three spacious bedrooms, all with fitted cupboards, and a modern family bathroom. An impressive principle bedroom with en-suite bathroom, and eaves storage are located on the second floor. The rear garden is a much wider than average for the road, approximately 20ft by 20ft, which is mostly laid with artificial grass and flows nicely from the kitchen and has a gate providing useful rear access. Second Avenue is a popular location close to outstanding schools and conveniently placed for the amenities of White Hart Lane and Barnes Village. Barnes Bridge Station is also within walking distance. The property is available for sale with no onward chain.














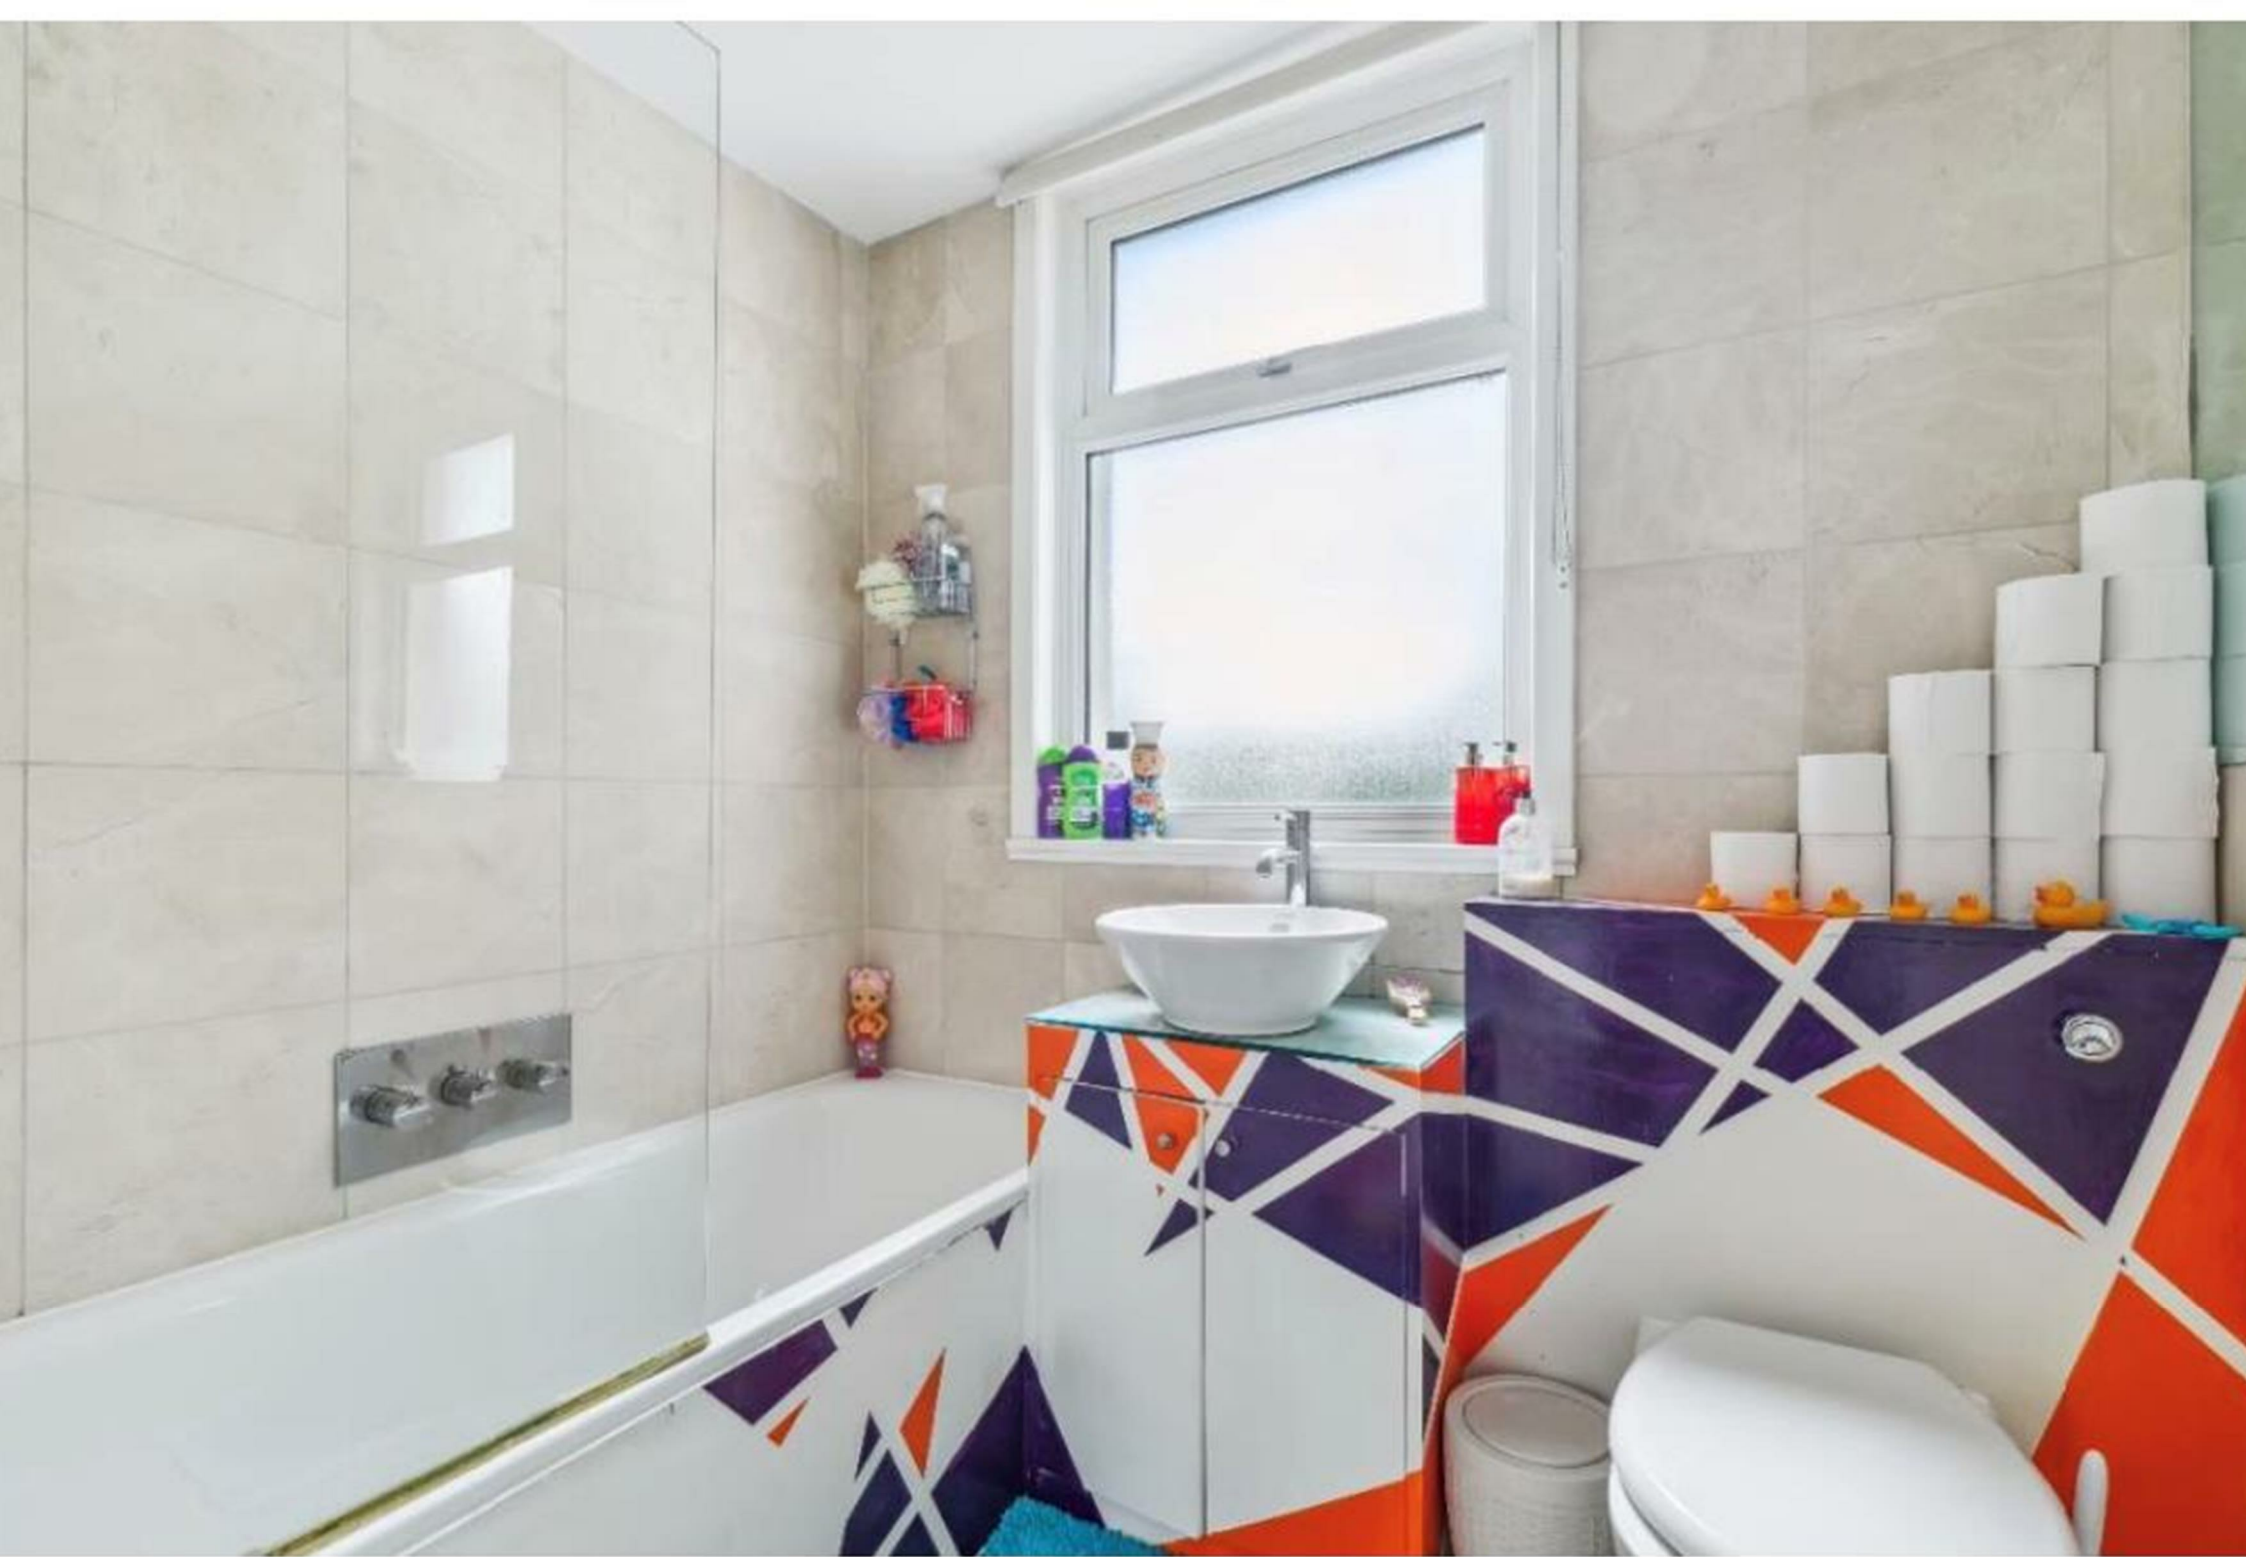



Second Avenue, SW14


Approximate gross internal area

157.93 sq m / 1700 sq ft

(Including Eaves Storage)

Eaves Storage : 10.74 sq m / 116 sq ft

Key :
CH - Ceiling Height

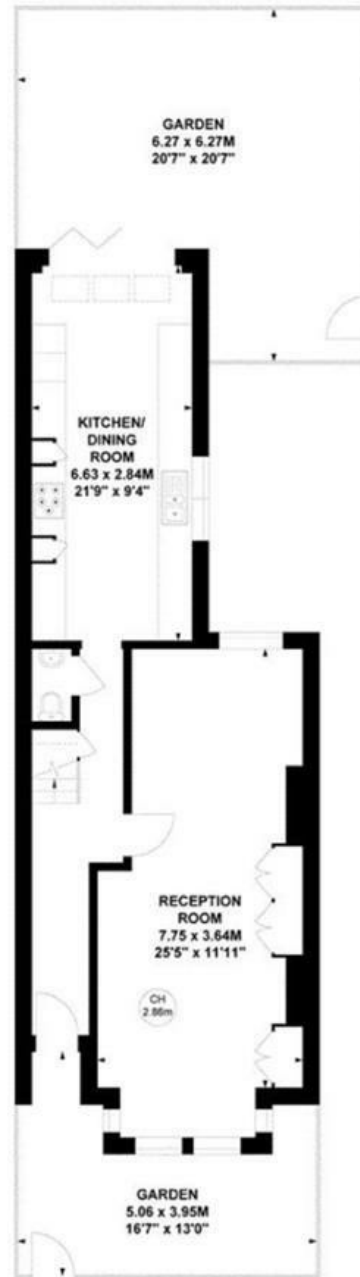

Ground Floor



First Floor



Second Floor

Not to scale, for guidance only and must not be relied upon as a statement of fact.

All measurements and areas are approximate only



JAMES
ANDERSON



64 Barnes High Street
Barnes
SW13 9LD

020 8876 0100
sales@jabarnes.co.uk
www.jamesanderson.co.uk

